

	FVE ELECTRICALLY OPERATED VENTING SKYLIGHT
	ELA FLASHING FOR SLATE LIKE ROOFING MATERIALS
	BITUMEN SHEATHING

- tiles
- batten
- cross-batten
- underlayment
- thermal insulation
- vapour barrier
- fitting construction
- plasterboards

additional underlayment
permeable flashing XDP
Head flashing ELA

silicone

additional underlayment
permeable flashing XDP


Electrically Operated Venting skylight FVE Fakro

side element of the flashing ELA

silicone

bottom part of the flashing ELA

rafter

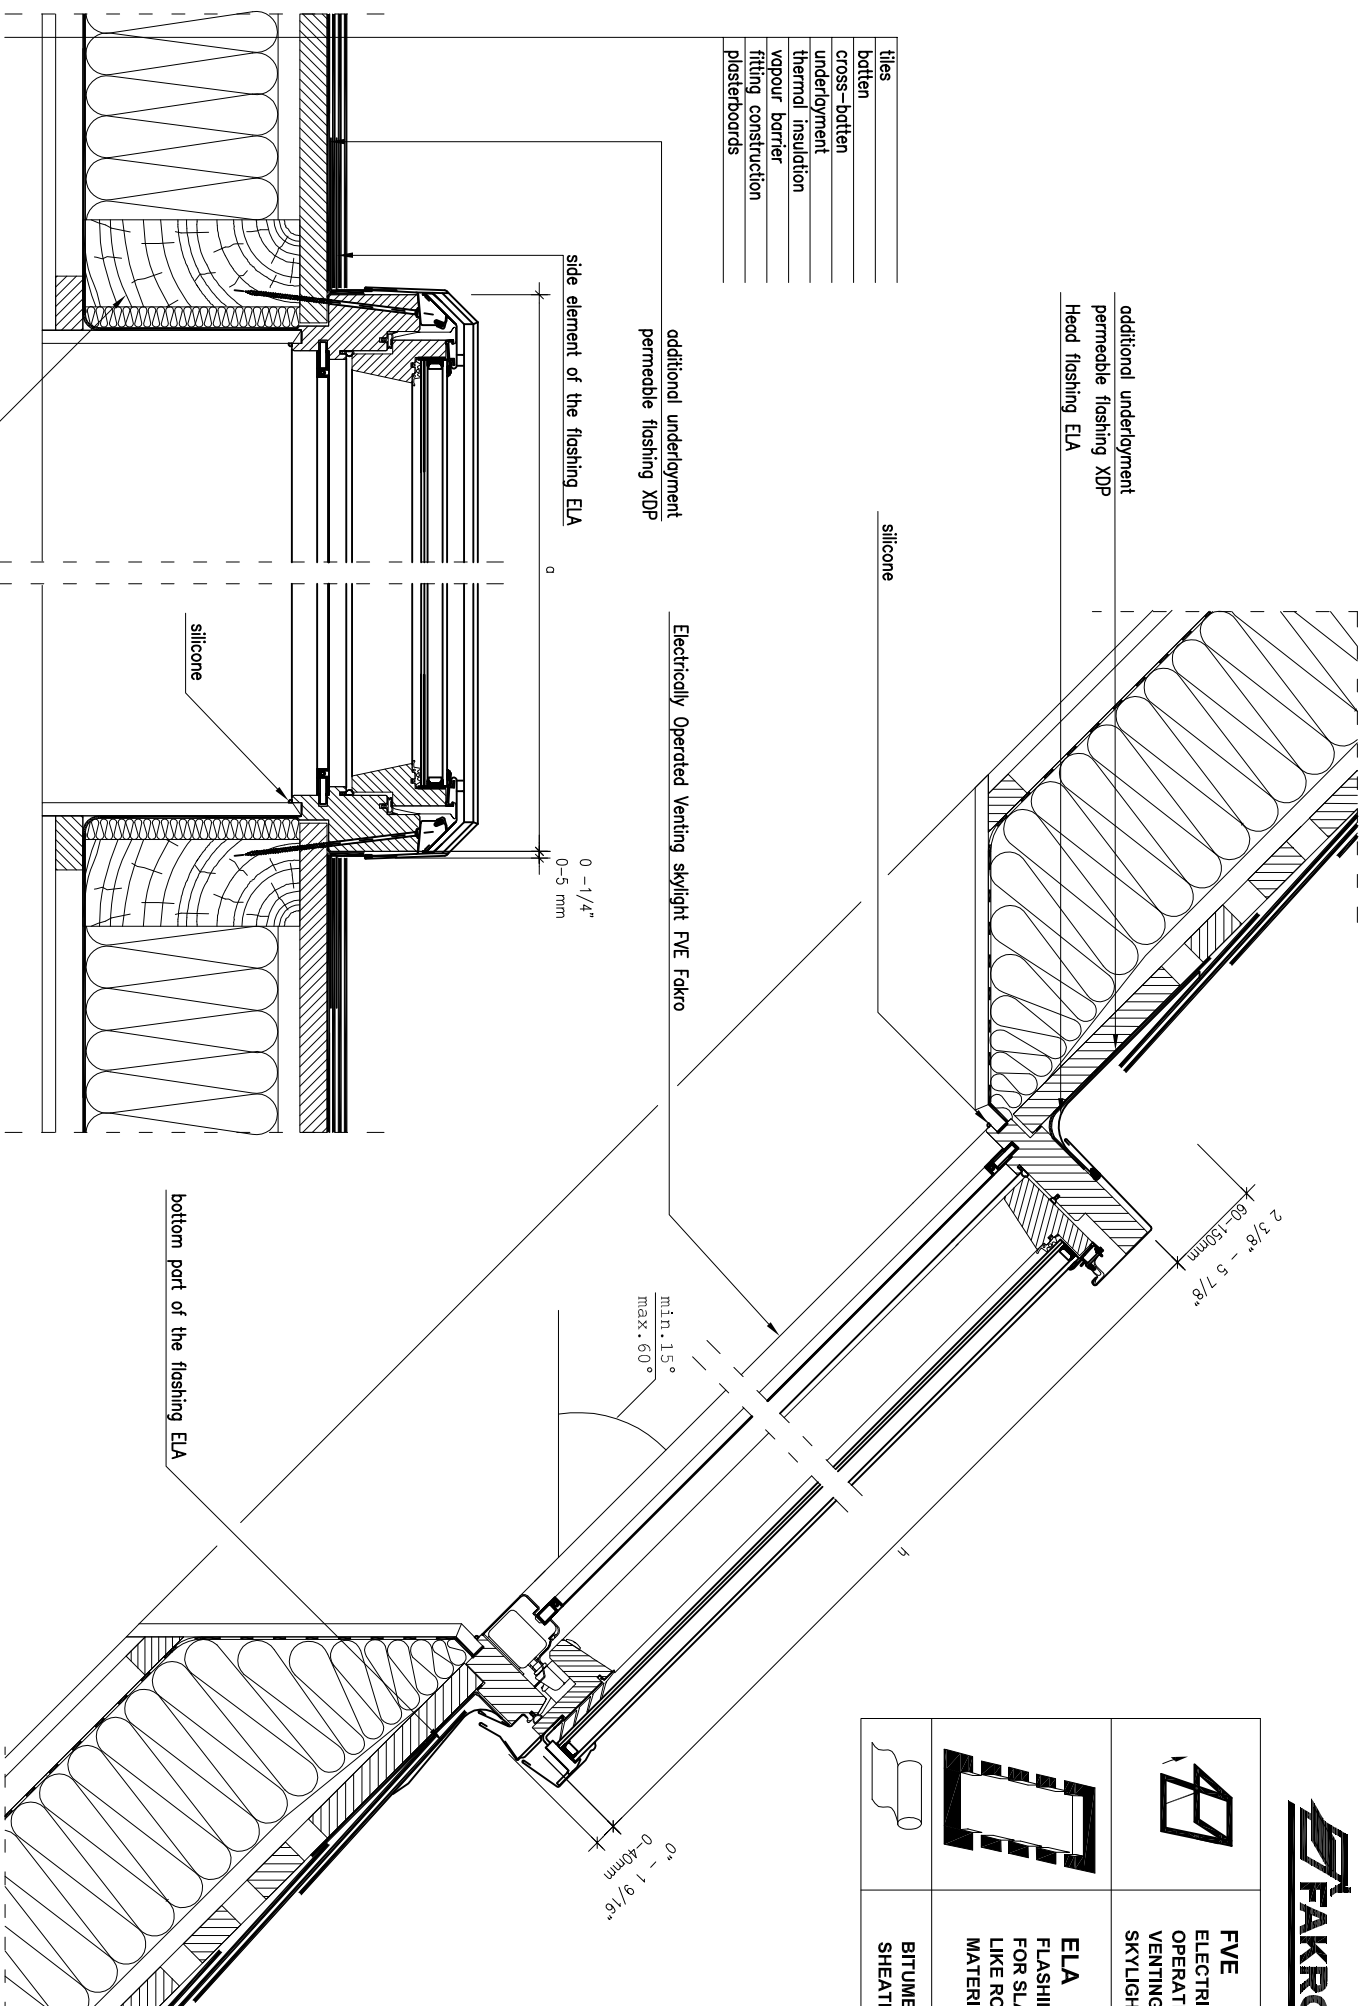

2 3/8" - 5 7/8"
80-150mm

min. 15°
max. 60°

0 - 1/4"
0-5 mm

0" - 1 9/16"
0-40mm

INVESTOR	TITLE	SCALE	DESIGNER
DESIGN UNIT	NAME OF THE DRAWING VERTICAL AND HORIZONTAL CROSS - SECTIONS: ELECTRICALLY OPERATED VENTING SKYLIGHT FV-E FOR FLAT ROOFING MATERIALS	DATE AND DRAWING NO.	